


NATL PROPANE GAS - SE CONV & INTL EXPO

04/19/26 - 04/21/26

MUSIC CITY CENTER - HALLS C & D - NASHVILLE, TN

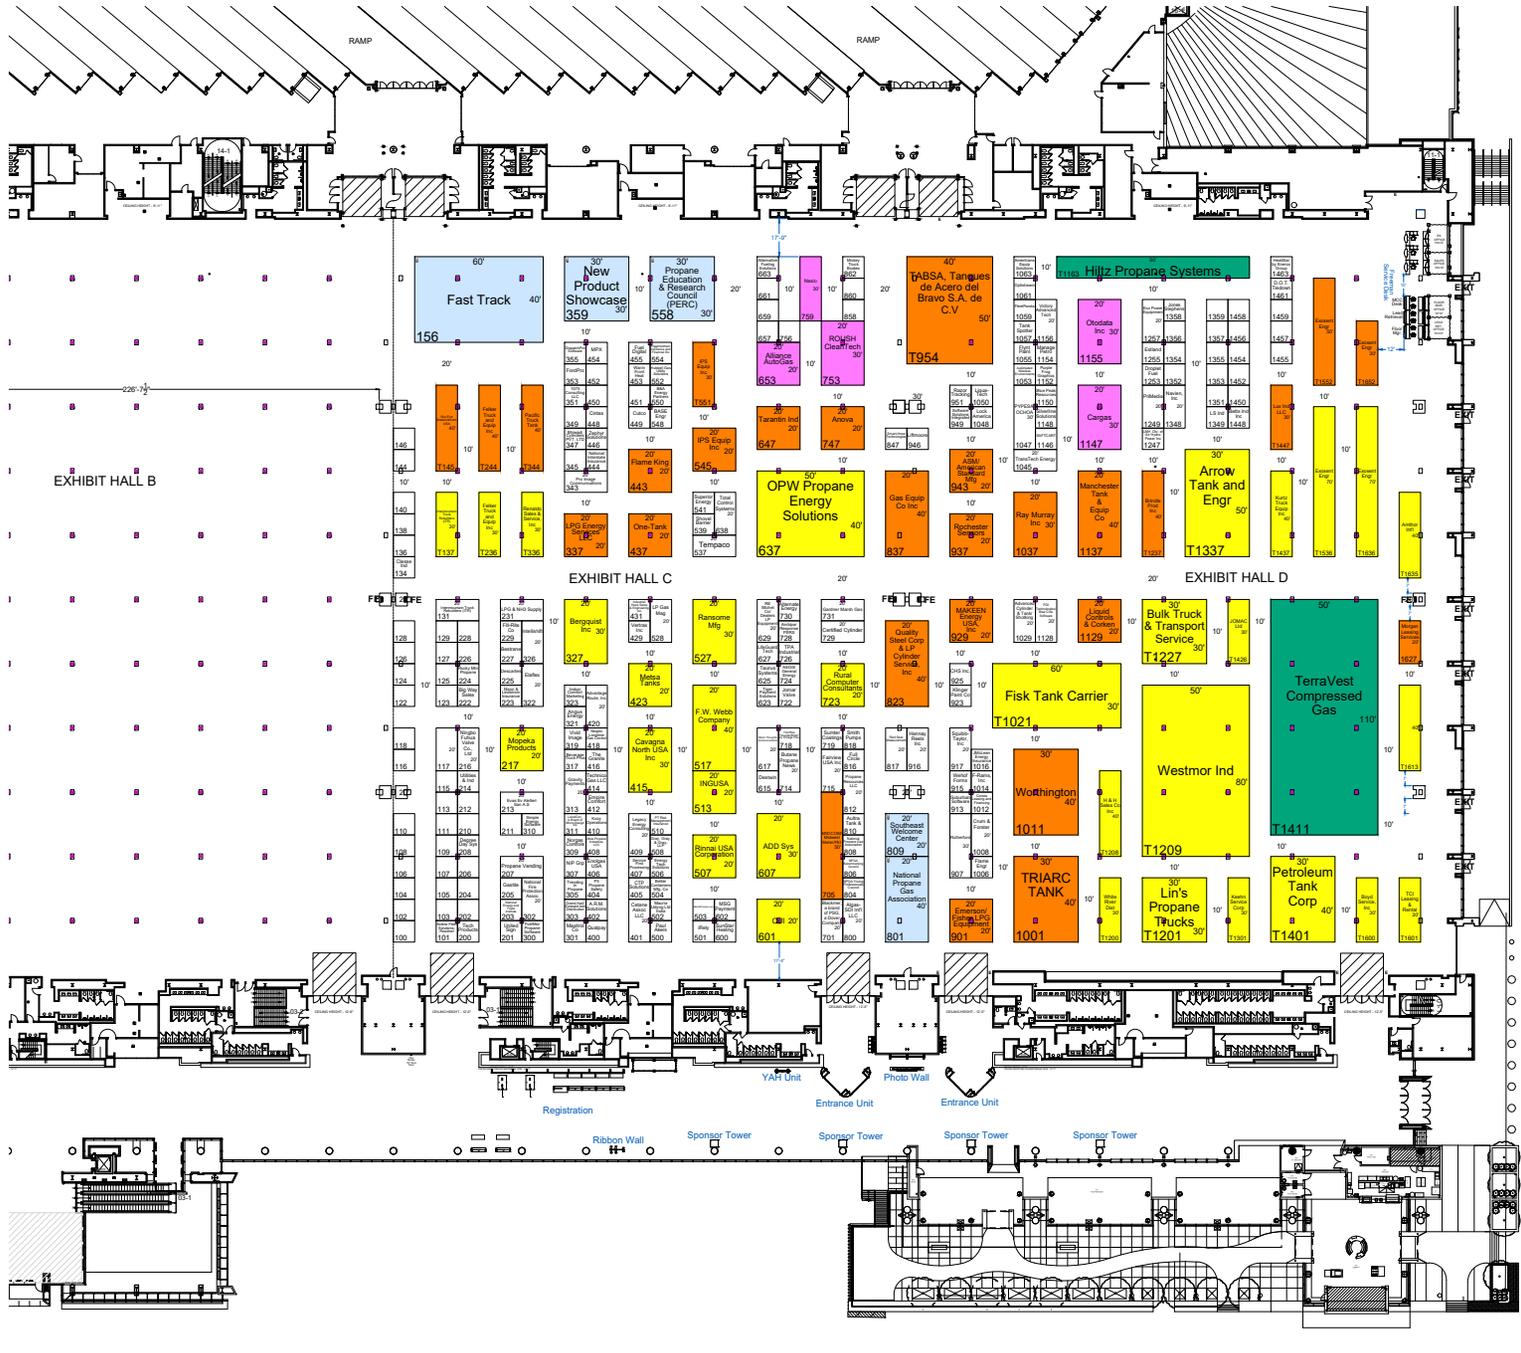

REVISION

Date: 3/18/2026

By: Martha De Matiz

BOOTH COUNT

Class Inventory as of 03/18/2026

- 04/16/2026 12:00:00 PM
- 04/17/2026 08:00:00 AM
- 04/17/2026 12:00:00 PM
- 04/18/2026 08:00:00 AM

BLDG. LEGEND:



FACILITY WILL NOT APPROVE ANY AISLE WIDTH LESS THAN 8' UNLESS EXHIBIT HALL. MUST HAVE A 21" AISLE CLEARANCE FOR CONCOURSE/REGISTRATION LAYOUTS. THE FIRST 30" INTO THE HALL, UNDER AIRWAYS, AND 30" RIGHT AND LEFT OF AIRWAYS DO NOT HAVE HANG POINTS. THESE ARE NO HANG AREAS.

DRAWING INFO

Passport Line Item Number:

#14785717

Facility:
MUSIC CITY CENTER

Facility Location:
HALLS C & D

City & State:
NASHVILLE, TN

Scale: CUSTOM

Project #: 539086

Acct. Sales: BEN LUTZ

Acct. Mgmt.: KELLY ROSS

Started: 3/18/2026

Started By: ENTER FULL NAME

Prod. Branch: NASHVILLE

Freeman

Disclaimer - This floor plan is preliminary and subject to change pending review and official approval by all authorities having jurisdiction. Every effort has been made to ensure the accuracy of all information contained on this floor plan. However, no warranties, either expressed or implied, are made with respect to this floor plan. If the location of building columns, utilities or other architectural components of the facility is a consideration in the construction or usage of an exhibit, it is the sole responsibility of the exhibitor to physically inspect the facility to verify all dimension and locations.

Confidential and Proprietary - the information contained herein is the proprietary information of Freeman and by accessing the information, the recipient agrees to keep the information confidential and not disclose it to any third party without the prior consent of Freeman. Recipient also agrees to only use the information for its internal evaluation purposes and for no other purpose, without the prior consent of Freeman.

File Path: C:\Vault\Designs\Projects\INat\Propane Gas Assn SE Conv\NPGASR26\4Event\Floor Plans\NPGASR26 Target.dwg | Tab Name: L14785717.FP